


# EXHIBIT "B-1"

## VICINITY MAP

### INITIAL DISTRICT BOUNDARIES



0      800      1600  
SCALE: 1" = 1600'

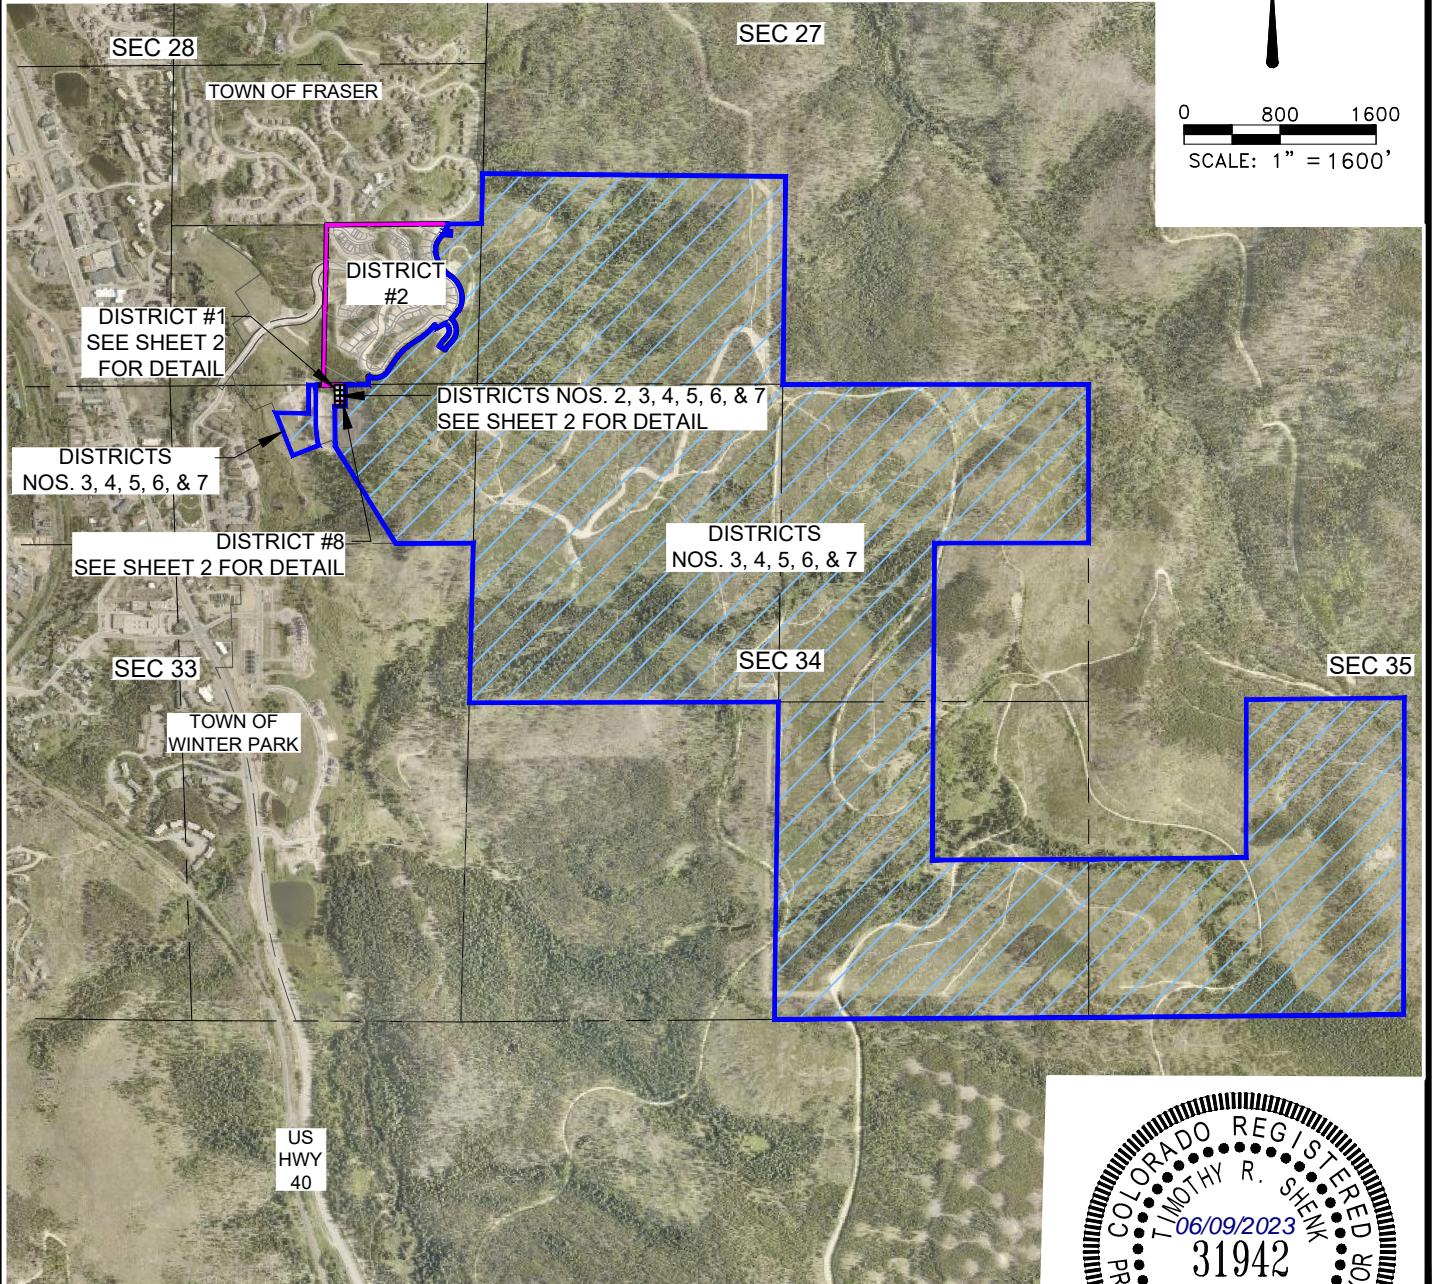

PREPARED BY JULIE NEEL ON BEHALF OF TIM SHENK LAND SURVEYING, INC.  
THIS EXHIBIT DOES NOT REPRESENT A MONUMENTED SURVEY.

J:\WORK\2023\DRAWINGS\23037\_B-1.dwg | 6/9/2023 8:25 AM | JulieNeel

**TIM SHENK**  
LAND SURVEYING, INC.  
P.O. BOX 1670  
GRANBY, CO 80446  
(970) 887-1046

DISTRICT BOUNDARY MAP

JOB NO.:	23037
DRAWN:	JAN
REVIEWED:	TRS
DATE:	06/09/2023


**1 OF 2**

# EXHIBIT "B-1"


VICINITY MAP  
DIRECTOR PARCELS




0 50 100  
SCALE: 1" = 100'

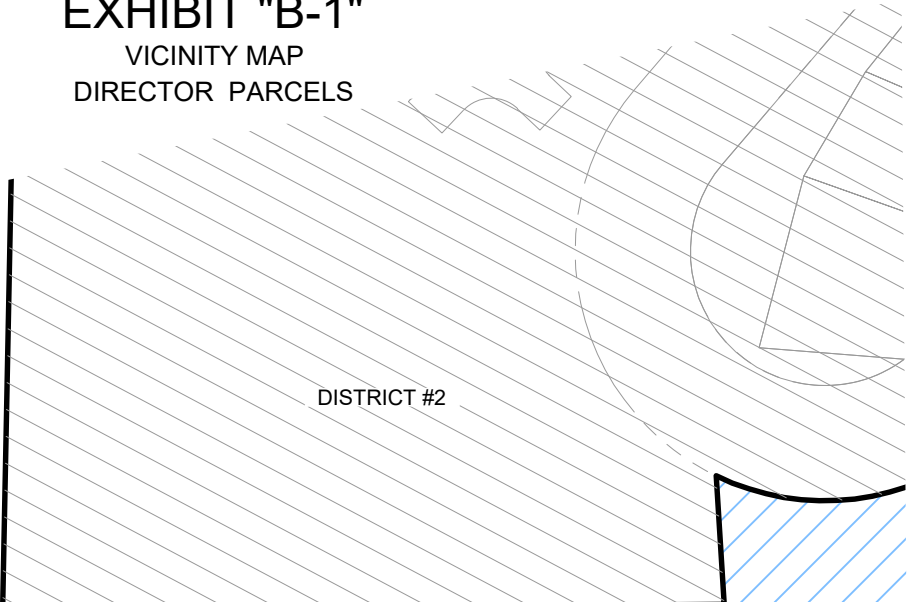

TOWN OF FRASER

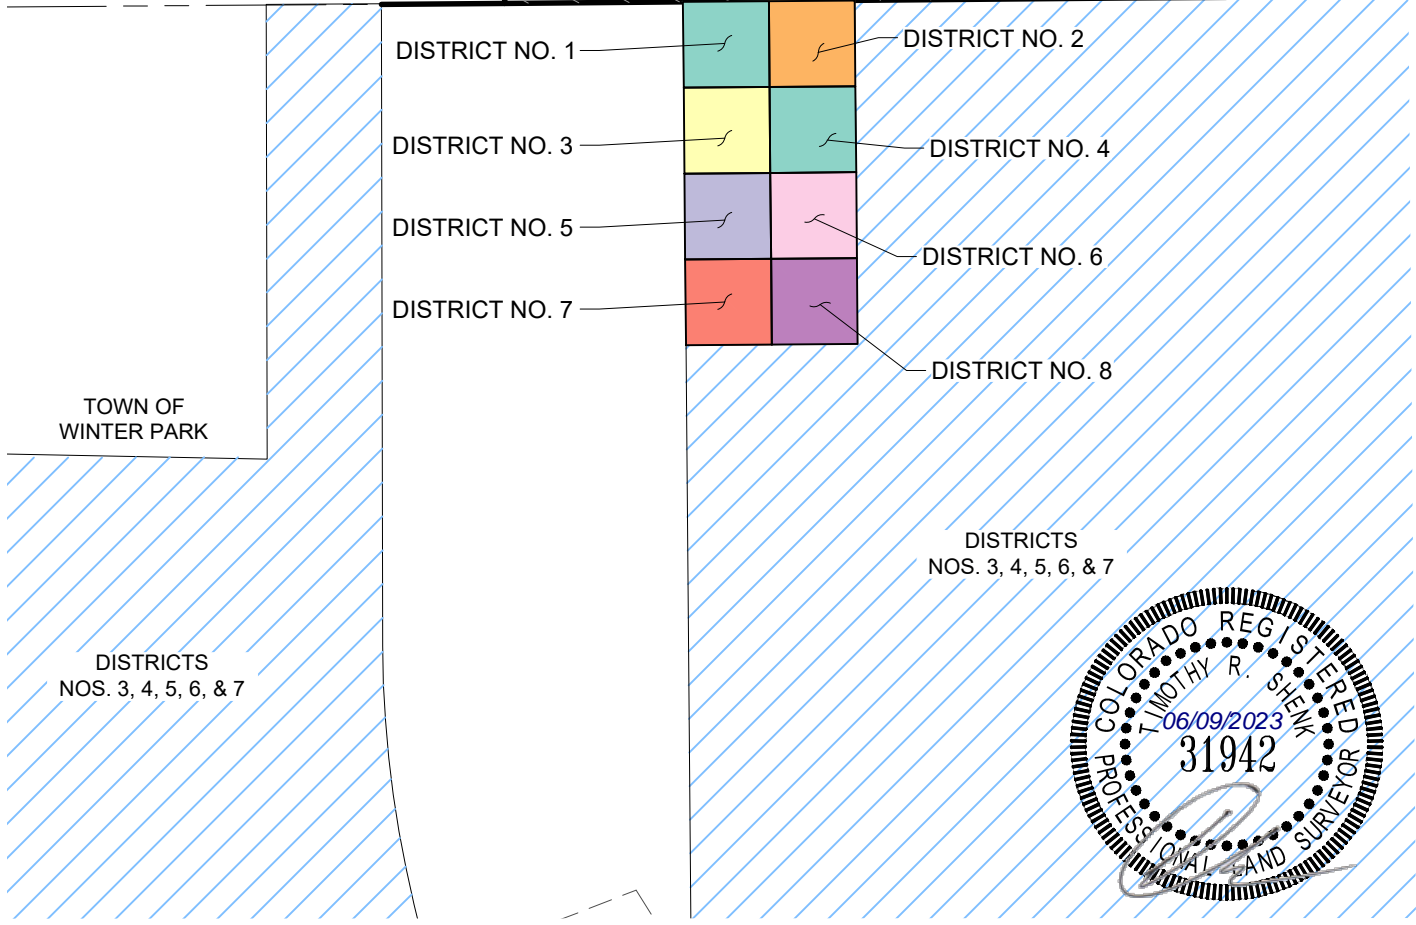

DISTRICTS  
NOS. 3, 4, 5, 6, & 7

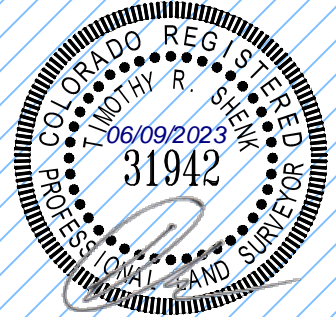

PREPARED BY JULIE NEEL ON BEHALF OF TIM SHENK LAND SURVEYING, INC.  
THIS EXHIBIT DOES NOT REPRESENT A MONUMENTED SURVEY.

J:\WORK\2023\DRAWINGS\23037\_B-1.dwg | 6/9/2023 8:25 AM | JulieNeel

TIM SHENK  
LAND SURVEYING, INC.  
P.O. BOX 1670  
GRANBY, CO 80446  
(970) 887-1046

DISTRICT BOUNDARY MAPS

JOB NO.: 23037  
DRAWN: JAN  
REVIEWED: TRS  
DATE: 06/09/2023